

STREET 1

## BEXAR COUNTY CLEAR VISION STATEMENT:

CLEAR VISION CALCULATIONS WILL BE BASED ON AASHTO CASE NO III B&C FOR TURNING MANUEVERS ON TO MAJOR HIGHWAYS. EASEMENTS TO BE SHOWN ON INDIVIDUAL PLATS WHEN SUBMITTED.

NAMES OF OWNERS WITHIN 200' OF PROPERTY

1) FUND IV EAGL CANYON SPRINGS, L.P., A DELAWARE LIMITED PARTNERSHIP (2) HPK VENTURES, LTD. 3 SUMMERGLEN PROPERTY OWNERS ASSOCIATION INC


(4) CANYON VALLEY, LTD. NOTE: NAMES OF OWNERS OBTAINED WITH

LANDATA BEXARVIEW 2002

CURVE TABLE										
CURVE	RADIUS	LENGTH	TANGENT	CHORD	BEARING	DELTA				
C1	743.00'	506.45	263.51	496.71	N21°48'22"W	39°03'17"				
C2	657.00'	50.47	25.25'	50.46	S39°07'59"E	04°24'05"				
С3	325.00'	122.73	62.10'	122.00'	S50"10'04"E	21*38'10"				
C4	300.00'	145.86'	74.40'	144.43'	S48'39'09"E	27*51'25"				
C5	320.00'	233.65	122.31'	228.49	N41°39'48"W	41*50'06"				
C6	117.64	147.88'	85.51'	138.33'	N20°26'09"E	72°01'25"				
C7	230.00'	58.89'	29.61'	58.73'	N62°45'02"E	14°40'13"				
C8	130.52'	114.49'	61.22'	110.86'	S75°44'23"E	50"15'36"				
C9	110.00'	30.00'	15.09'	29.91'	N58°25'22"W	15°37'34"				
C10	6.00'	10.19'	6.82'	9.01'	S56°17'55"W	97*20'54"				
C11	75.00'	77.71	42.75'	74.28'	N37°18'27"E	59 <b>°</b> 21'57"				
C12	65.00'	60.36'	32.56'	58.22'	S86°24'17"E	53"12'35"				
C13	275 00'	107 05'	50 55'	103 23'	N50°10'04"W	21*38'10"				

LINE	LENGIA	DEARING
L1	37.07	N03°52'36"E
L2	7.67	S58°25'12"E
L3	40.62	S81°25'33"E
L4	52.64	S67°08'55"E
L5	26.69	S55°26'12"E
L6	62.66	S34°43'26"E
L7	11.60	S56°26'51"W
L8	43.83	S48°23'56"E
L9	96.88	S55°24'56"W
L10	11.20	S70°05'09"W
L11	21.93	S79°07'49"W
L12	11.37	N66°14'09"W
L13	6.46	N75°01'38"W
L14	15.86	S07'37'29"W
L15	75.21	S66°59'26"W
L16	16.50	N59°47'58"W
L17	70.93	N60°59'09"W
L18	94.67	N39°20'59"W
L19	45.39	N57°13'03"E
L20	100.43	N39°20'59"E
L21	7.20	N57°13'03"E
L22	59.50	N85°01'09"E


LINE TABLE

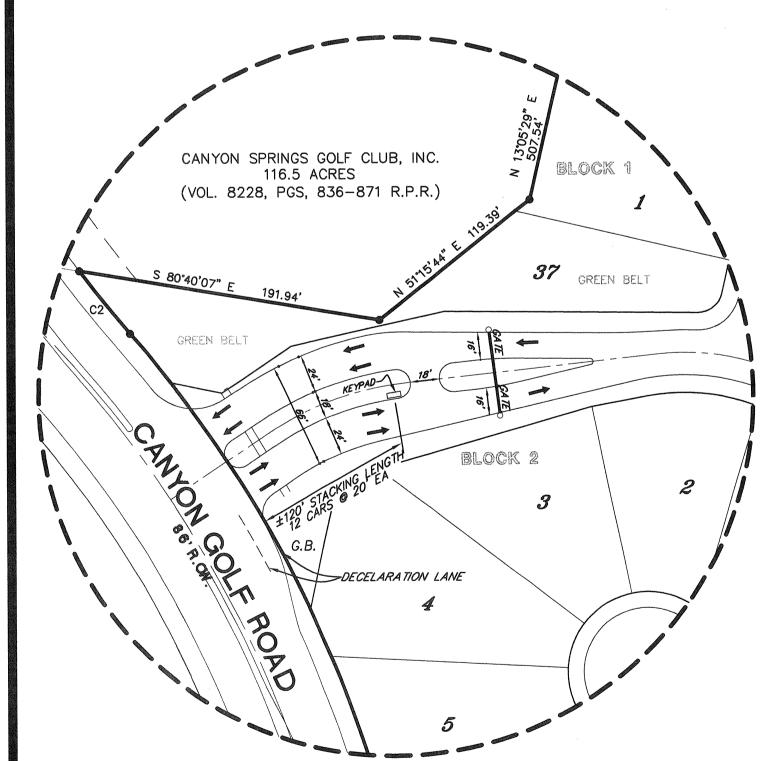

ENTRANCE DETAIL 1' =60'

PUD PLAN NO.: APPROVED BY THE PLANNING COMMISION OF THE CITY OF SAN ANTONIO

CHAIRMAN: SECRETARY:

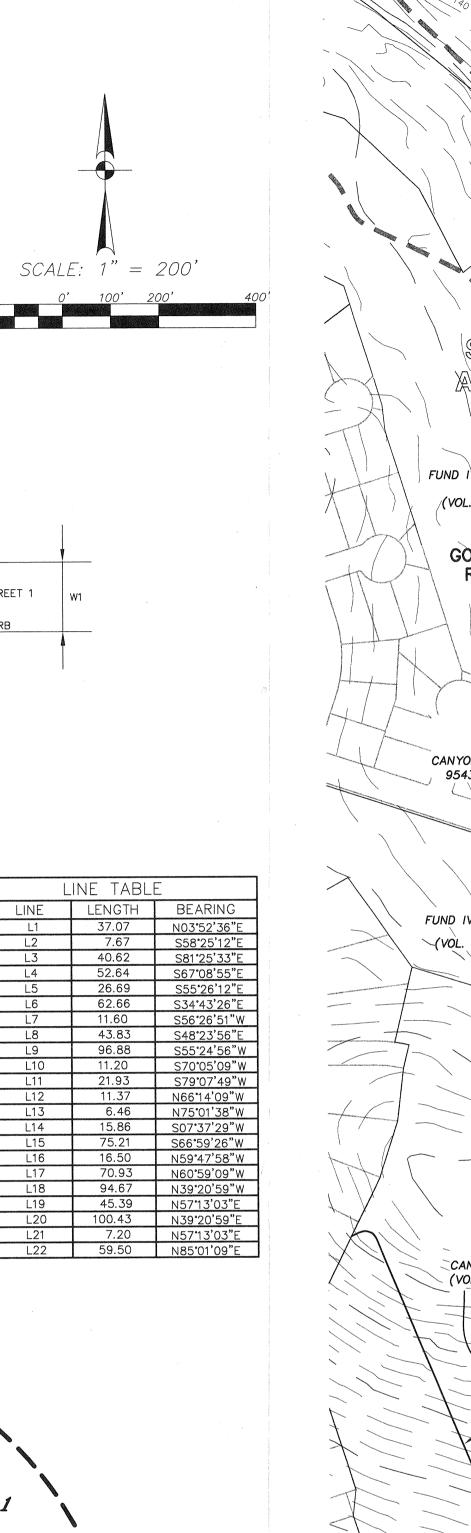

THIS PLAN AMMENDS THE "LINKS AT CANYON

NO. 02-005 APPROVAL DATE- 12/11/02.)

4.) UPDATE OWNER/DEVELOPER INFORMATION.

REASONS FOR AMMENDMENT

SPRINGS" MDP/PUD/PEDESTRIAN PLAN (MDP NO.

427-G, APPROVAL DATE- 11/19/02, PUD PLAN

1.) REVISE THE STREET PATTERN & LOT LAYOUT FOR UNIT-3.

2.) DIVIDE UNIT-3 INTO 2 UNITS (UNIT-3 & UNIT-4).

3.) THIS PLAN PROVIDES FOR REPLATTING A PORTION OF

5.) UPDATE SURROUNDING PROPERTY OWNER INFORMATION


UNIT-1 TO ACCOMMODATE THE LAYOUT CHANGES.

### PROPERTY LEGAL DESCRIPTION

A 43.48 ACRE TRACT AND AN 8.435 TRACT OF LAND DESCRIBED IN INSTRUMENT RECORDED IN VOLUME 9141, PAGES 1275-1287 OF THE OFFICIAL PUBLIC RECORDS OF REAL PROPERTY OF BEXAR COUNTY, TEXAS, OUT OF CL. MULLER SURVEY NO. 385, ABSTRACT 531, COUNTY BLOCK 4928, B. STAFFEL SURVEY NO. 4, ABSTRACT 945, COUNTY BLOCK 4929, AND J.H. CLASSEN SURVEY NO. 384, ABSTRACT 166, COUNTY BLOCK 4927, BEXAR COUNTY, TEXAS.

POADP/MDP	REVISION	HISTORY
PLAN NAME	PLAN #	ACCEPTED DATE
CANYON SPRINGS RANCH	427	3/6/95
CANYON SPRINGS VALLEY	427-B	4/27/98
THE LINKS AT CANYON SPRINGS	427-G	11/19/02

PUD PLAN REVI.	SION HISTORY
PUD PLAN NO.	APPROVAL DATE
02-005	12/11/02

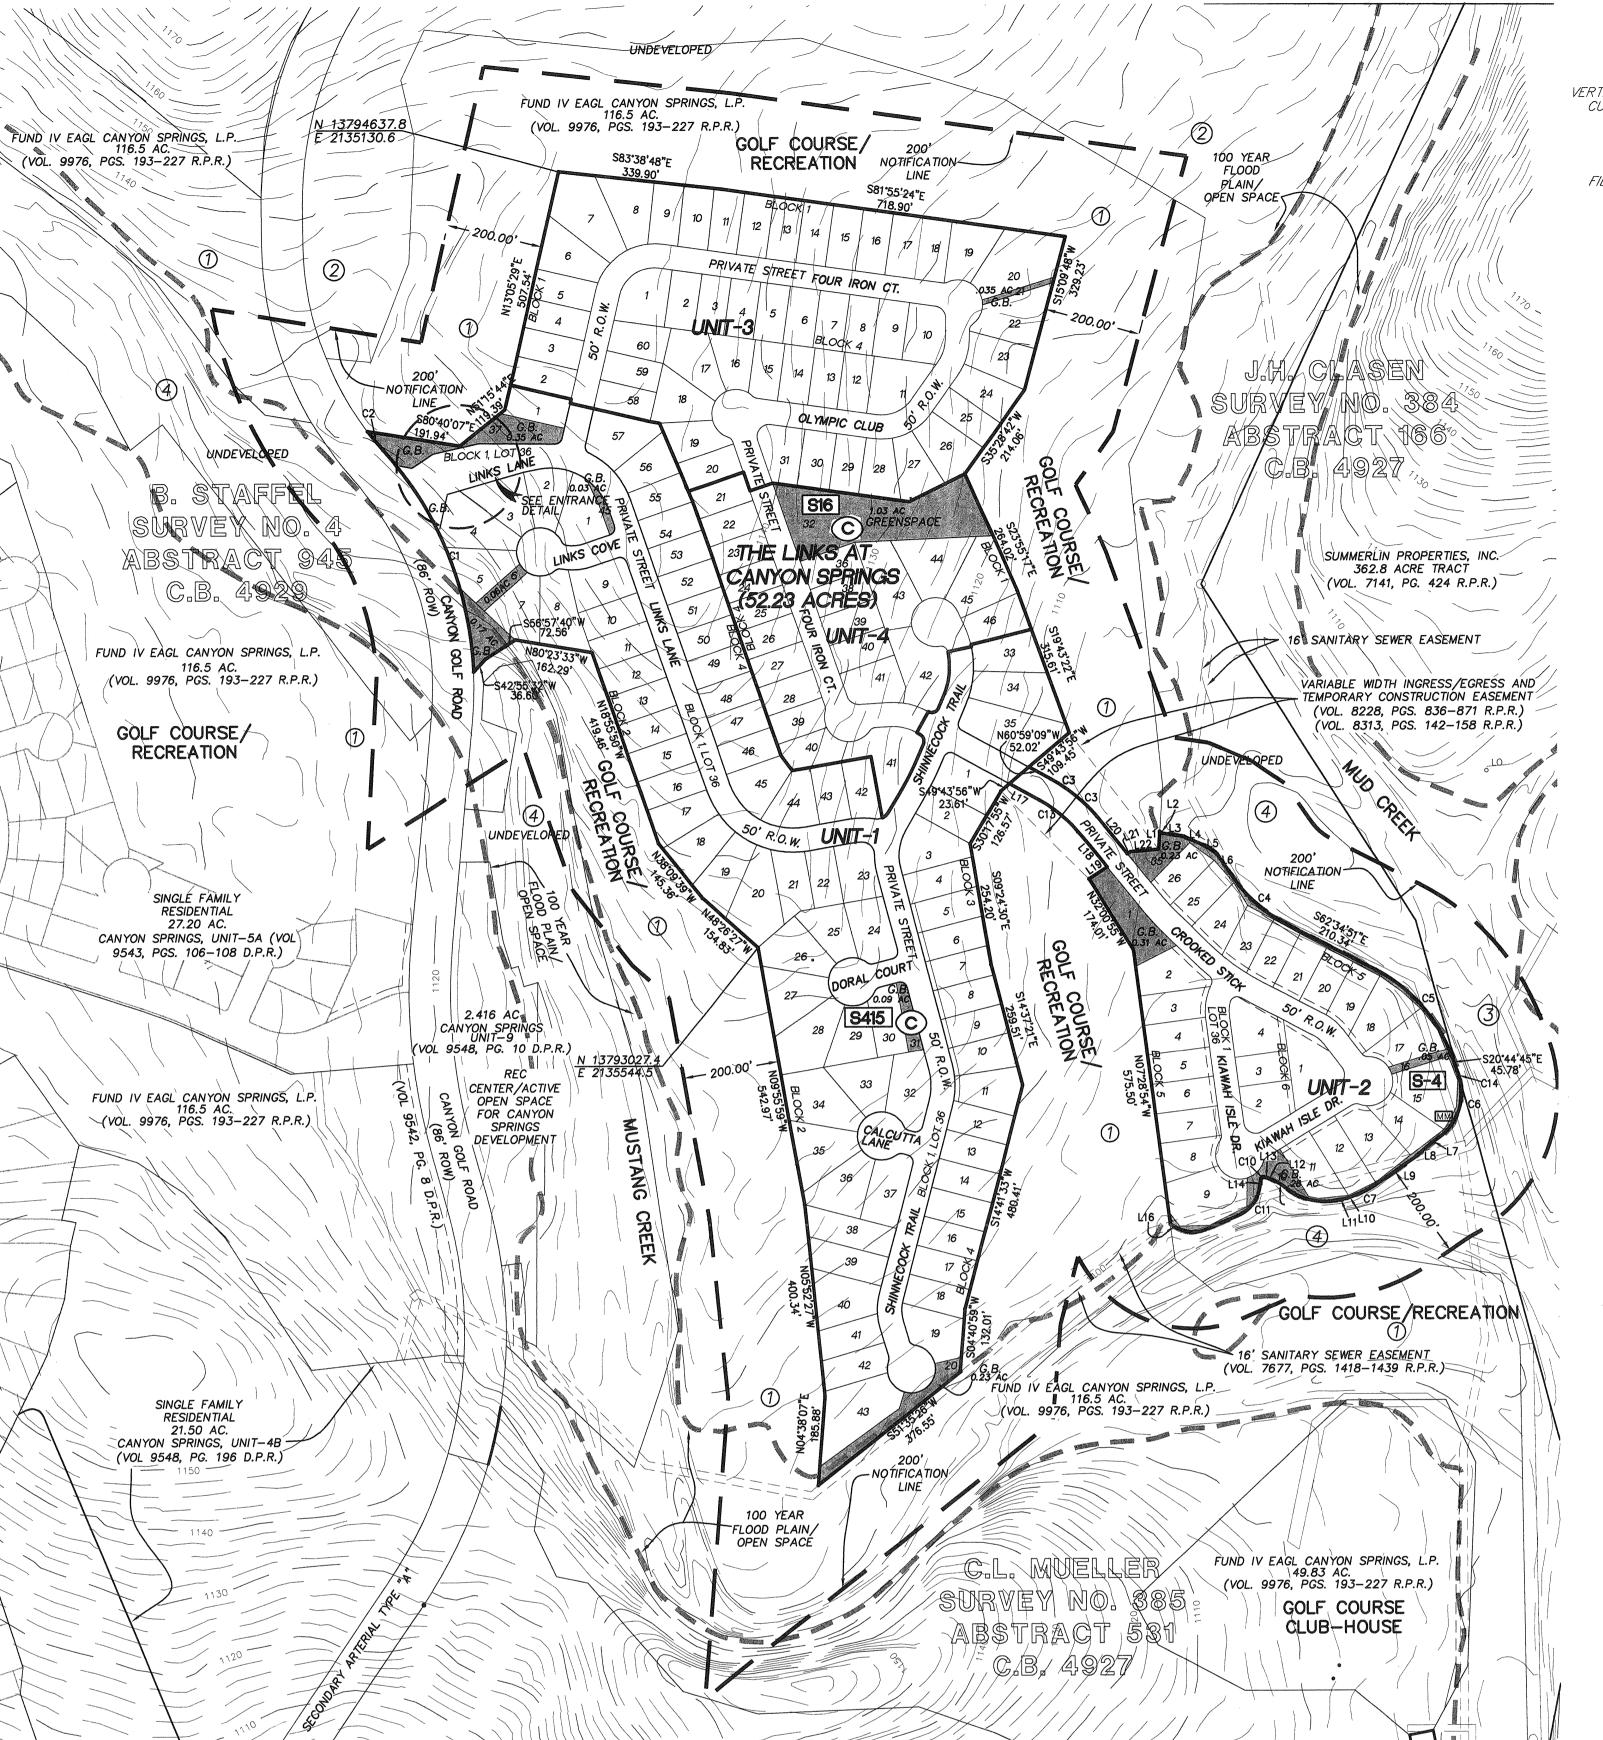

## 50' R.O.W. 26' PAVEMENT SOIL MAX. SLOPE—1" PER FT. /SOIL MIN. SLOPE—1/4" PER FT. 4' SIDEWALK .4' SIDEWALK WATER \* CURB VARIES, REFER STREET PLAN & PROFILE SHEET FOR CURB TYPE

### TYPICAL STREET SECTION

2,900 SQ. FT. (AVG. HOME-FIRST FLOOR)

STREET PAVING

TYPICAL LOT (UNITS-1,3,4)

(62' X 120') (NOT TO SCALE)

— TYPICAL DRIVEWAY (20'X31')

NOT-TO-SCALE

PLAN NOTES: 1. FLOOD PLAIN R.O.W.S AND DRAINS FROM STREETS ARE PRIVATELY MAINTAINED BY THE HOMEOWNERS ASSOCIATION. 2. STREETS ARE AS INDICATED AND ARE PRIVATE. 3. SANITARY SEWER SYSTEM TO BE DEDICATED TO THE SAN ANTONIO WATER 4. WATER SYSTEM TO BE DEDICATED TO THE SAN ANTONIO WATER SYSTEM. 5. ALL CORNER LOTS SHALL COMPLY WITH THE CLEAR VISION AREA AS REQUIRED BY SEC 35-3339.

7. PROPERTY IS OUTSIDE THE CITY LIMITS OF SAN ANTONIO AND LOCATED WITHIN THE E.T.J. OF THE CITY OF SAN ANTONIO, THEREFORE IT IS NOT SUBJECT TO ZONING RESTRICTIONS. 8. ALL PROPERTY SHOWN AS GREENBELT /COMMON AREA WILL BE PASSIVE OPEN 9. HOMEOWNERS IN THE LINKS AT CANYON SPRINGS DEVELOPMENT WILL HAVE ACCESS TO THE RECREATION CENTER UPON PLAT APPROVALS AND ANNEXATION BY THE CANYON SPRINGS HOMEOWNERS ASSOCIATION. 10. SIDEWALKS WILL BE PROVIDED IN THE PUBLIC RIGHT OF WAY IN ACCORDANCE WITH THE UNIFIED DEVELOPMENT CODE. 11. ALL FINISHED FLOOR ELEVATIONS WILL BE ONE FOOT ABOVE THE 100-YEAR ULTIMATE DEVELOPMENT FLOODPLAIN.

6. PROPERTY IS LOCATED OVER THE EDWARDS AQUIFER RECHARGE ZONE.

12. THIS SITE IS INCLUDED IN VESTED RIGHTS PERMIT NUMBER 02-01-061. 13. THE BEARINGS ARE BASED ON A 43.48 ACRE TRACT OF LAND DESCRIBED IN INSTRUMENT RECORDED IN VOLUME 9141, PAGES 1275-1287 OF THE OFFICIAL PUBLIC RECORDS OF REAL PROPERTY OF BEXAR COUNTY, TEXAS.

#### OWNER / DEVELOPER: RH OF TEXAS


12357 RIATA TRACE PRKWY. SITE. A-300AUSTIN, TX 78727

OFFICE: (512) 343-3266 (512) 343-3282

#### **ENGINEER:**

PAPE-DAWSON ENGINEERS 555 E. RAMSEY SAN ANTONIO, TX 78216 OFFICE: (210) 375-9000 (210) 375-9010

## LEGEND

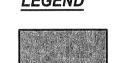

PROPERTY OWNER KEY (SEE SUMMARY THIS SHEET)

## SENSITIVE GEOLOGIC FEATURES:

THE FOLLOWING GEOLOGIC FEATURES WERE IDENTIFIED DURING A GEOLOGIC ASSESSMENT PERFORMED BY PAPE-DAWSON ENGINEERS ON NOVEMBER

1-22, 1996 AND JANUARY 18-19, 2002 AND WERE DETERMINED TO BE "SENSITIVE"

FEATURE S-4 IS A METAL CASED WATER WELL SURROUNDED BY A CONCRETE PAD. IT IS NOT

THIS FEATURE WAS A CAVE WITH A SHAFT PLUGGED BY COLLAPSED ROCK AND SOIL.
EXCAVATION REVEALED A 30-FOOT DEEP SHAFT.
THE FOOTPRINT OF THE CAVE LIES WHOLLY
WITHIN THE CAVE SYMBOL ON THE GEOLOGIC

FEATURE S-415 IS A CAVE KNOWN AS "HOPELESS CAVE". IT IS DESCRIBED IN THE © S-415 CAVES OF BEXAR COUNTY (VENI, 1988) AS A SLOPING PIT ALONG A FLOWSTONE SURFACE. TOTAL DEPTH IS APPROXIMATELY 37—FEET. THE FOOTPRINT OF THE CAVE LIES WHOLLY WITHIN THE CAVE SYMBOL ON THE GEOLOGIC MAP.

### UTILITY PURVEYORS

04 MAR -1 PH 4: 10

WATER: GAS AND ELECTRIC: CITY PUBLIC SERVICE TELEPHONE:

SANITARY SEWER: SAN ANTONIO WATER SYSTEM SAN ANTONIO WATER SYSTEM

CABLE TELEVISION: TIME WARNER CABLE

	OPEN SPACE RATIO AND DENSITY TABLE (PUD PLAN ONLY)								
PHASE/	ESTIMATED	LAND USE	GROSS	No. OF BUILDABLE	DENSITY	BUILDING & DRIVEWAY	PAVEMENTS, SIDEWALKS (Ac.)	OPEN SPACE	% OPEN
UNIT	COMPLETION DATE		ANLA (AC.)	LOTS	(LOTS/Ac.)	COVERAGE (Ac.)	SIDEWALKS (No.)	(Ac.)	SPACE/PHASE
1	COMPLETE	SINGLE FAMILY RESIDENTIAL	23.91	80	3.35	6.46	3.72	13.73	57.42%
2	AUG. 2004	SINGLE FAMILY RESIDENTIAL	8.73	27	3.09	2.18	1.43	5.12	58.65%
3	AUG. 2004	SINGLE FAMILY RESIDENTIAL	12.98	52	4.01	4.20	1.62	7.16	55.16%
4	AUG. 2004	SINGLE FAMILY RESIDENTIAL	6.61	21	3.18	1.70	0.78	4.13	62.48%
		TOTALS/AVERAGE	52.23	180	3.45	14.54	7.55	30.14	57.70%

SUMMARY NUMBER OF RESIDENTIAL LOTS AVERAGE HOME SIZE (SF) DENSITY (SINGLE FAMILY UNITS PER ACRE) FLOOR AREA RATIO PASSIVE OPEN SPACE (ACRE)

2,900 SF 3.45 .229 2.87

180

## AMENDING PUD/MDP/PEDESTRIAN PLAN OF THE LINKS AT CANYON SPRINGS



555 EAST RAMSEY | SAN ANTONIO TEXAS 78216 | PHONE: 210.375.9000 FAX: 210.375.9010

PREPARED: FEBRUARY, 2004 PD JOB NO. 5437-45



October 16, 2003

# City of San Antonio Planning Department Master Development Plan Section

## Development Plan Section APPLICATION



	Date: <u>01-29-04</u>
Case Manager: Robert Lombrano, Planner II (Even File number) (210) 207-5014, rlombrano @sanantonio.gov  Ernest Brown, Planner II (Odd file Number)	File Number: #427-J
(210) 207-7207, ernestb@sanantonio.gov  **Will this project be used in conjunction with a Tax Increase.	ment Financing Application (TIF):   YES   NO**
If YES please note that higher standards have been adopted and a For complete information and application of the Tax Increment Figlease call the Neighborhood Action Department at (210) 207-78	re required for projects that involve City funds like TIF. inancing (TIF) and Reinvestment Zone Guidelines and Criteria,
(Check One)	044
<ul> <li>□ Master Development Plan (MDP) (Formerly POADP)</li> <li>☑ MDP/ P.U.D. Plan (combination)</li> <li>□ Master Plan Community District (MPCD)</li> <li>□ Traditional Neighborhood Development (TND)</li> <li>□ Flexible Development District</li> <li>□ Urban Development (UD)</li> <li>□ Rural Development (RD)</li> <li>□ Farm and Ranch (FR)</li> <li>□ Mix Light Industrial (MI-1)</li> </ul>	□ P.U.D. Plan □ Mixed Used District (MXD) □ Military Airport Overlay Zone (MAOZ) □ Manufactured Home Park Plan (MHPP) □ Pedestrian Plan (PP)
Master Plan Submittals: Completeness Review I  Department Request for Review form (attached)	
Project Name: The Links at Canyon Springs	
Owner/Agent: RH OF TEXAS	Phone: <u>(512)343-3266</u> Fax: <u>(512)343-3282</u>
Address: <u>12357 RIATA TRACE PRKWY.</u> , SITE. A	
Engineer/Surveyor: <u>Pape-Dawson Engineers, Inc.</u> Pho	
Address: 555 East Ramsey, San Antonio, TX	Zip code: <u>78216</u>
Contact Person Name: <u>Drake Thompson</u>	E-mail: <u>dthompson@pape-dawson.com</u>

Page 1 of 5

#### Master Development Plan Section

#### **APPLICATION**

(Continued)

Existing legal Description:

Being a 43.48 acre tract and an 8.435 acre tract of land described in instrument recorded in Volume 9141, Pages 1275-No. 385, Survey

Abstract 531, County Block 4928, B. Staffel Survey No. 4, Abstract 945, County Block 4929, and J.H. Classer No. 384, Abstract 166, County Block 4927 all in Bexar County, Texas.	
Existing zoning: N/A Proposed zoning: N/A	4.
Projected # of Phases: 4	
Number of dwelling units (lots) by Phases: <u>UNIT-1= 80 LOTS</u> , <u>UNIT-2=37 LOTS</u> , <u>UNIT-3=52 LOTS</u> ,	
UNIT-4=21 LOTS	
Total Number of lots: $\frac{190}{180}$ divided by acreage: $\underline{52.23}$ = Density: $\underline{3.45}$ LOTS/AC	
(PUD Only) Linear feet of street	
(PUD Only) Total open space: $\underline{30.14}$ divided by total acreage: $\underline{52.23}$ = Open space $\underline{57.71}$ %	
(PUD Only) Type of gate (guard/mag card/key/transmitter/etc.): <u>Transmitter</u>	1
(PUD Only) Construction start date: UNIT-2 & 3, MAY 2004	A
TELLID UNIVERSAL MAIOR STREET ENTRANCE: X · UX · X · X · X · X · X · X · X · X	1
Site is over/within/includes:	
Edwards Aquifer Recharge Zone:   ✓ Yes   ✓ No	200
San Antonio City Limits? ☐ Yes ☐ No	1 1/1 1
Council District: N/A School District: NEISD Ferguson map grid: 541/B7	
Is there a previous Master Development Plan (a.k.a.POADP) for this Site?  Name <u>The Links at Canyon Springs</u> No. <u>427-G</u>	
Is there a corresponding PUD for this site? Name <u>The Links at Canyon Springs</u> No. <u>02-005</u>	
Plats associated with this Master Development Plan (a.k.a.POADP) or site?  Name The Links at Canyon Springs, Unit-1  No. 020153  No. 030329  Name The Links at Canyon Springs, Unit-2  No. 040136	

#### Master Development Plan Section

#### **Technical Review**

$\boxtimes$	Name of the Master Development Plan of P.O.D. and the subdivision,
	City assigned Plan ID number;
$\boxtimes$	Name and address of owner of record, developer and engineer;
$\boxtimes$	The name names of all adjacent property owners as shown on current tax records;
	Certificate of agency or power of attorney if other than owner;
	Signature blocks for the chairperson and secretary (Planning director or assignee);
	(PUD ONLY) Proposed covenants on the property, if any, including a map and legal description of area affected:
$\boxtimes$	Two points identified by Texas Planes Coordinates;
$\boxtimes$	Basis of bearing used and a north point;
⊠	Boundary of the development and total acreage encompassed, thereby described and mapped at and appropriate scale;
$\boxtimes$	(MDP ONLY) topographic contour lines no greater than ten (10) feet;
	(PUD ONLY) Existing topography with maximum contour intervals of two (2) feet, except where existing ground is on a slope of less than five percent (5%) then either one foot contours or spot elevation shall be provided where necessary;
$\boxtimes$	Date of preparation;
$\boxtimes$	Graphic and written scale and north arrow;
	A location map at a scale not less than 1"= 2,000 indicating the location and distance in relation to adjacent streets and all surrounding Major Thoroughfares. The location map is to be located in the top left hand corner of the sheet;
$\boxtimes$	Total area of property;
$\boxtimes$	All existing easements or right-of-way with street names impacting the development area, their nature and width;
	The approximate location and widths of all proposed public and private streets major thoroughfares, collectors and local B streets within the developments boundaries;
	(PUD ONLY) The location of all proposed uses or zoning classification as applicable and the maximum allowable intensity (residential density or non-residential FAR);

#### Master Development Plan Section

#### **Technical Review**

(Continued)

FAR)

October 16, 2003

(MDP ONLY) The location and general nature of proposed uses and proposed intensity (residential density or non-residential

	FAR)
	(PUD ONLY) Notation of any restrictions required by the City Council in accordance with this Ordinance;
$\boxtimes$	The location and dimension of all proposed adjacent roadways, whether existing or proposed;
$\boxtimes$	The location and dimension of all proposed or existing lots.
⊠	The location, dimensions, and area of all parcels of land proposed to be set aside for park or playground use or other public, or for the use of property owners in the proposed subdivision, where applicable.
⊠	A development phasing schedule including the sequence for each phase; approximate size in area of each phase; and proposed phasing of construction of public improvements, recreation and common open space areas.
$\boxtimes$	The schematic of all existing and proposed streets, as well as proposed access points.
$\boxtimes$	The schematic location of the pedestrian circulation system including walkways and bicycle paths where applicable.
	(Conservation Subdivisions Only) A slope analysis of the proposed development site showing slopes for the following percent of existing grades: 0-10%, 21-30%, 31-40%, and slopes exceeding 40%, including a tabulation of the number of acres in each slope percentage.
⊠	A delineation of EARZ, wetlands and floodplains. Conservation Subdivision and PUD Plans shall also delineate Woodlands.
☒	The location, acreage, category and type of improvements if any for active and passive open space, including greenblet and active recreation space areas, private recreational areas.
	Tabulation of the number of acres in the proposed development, showing the total number of lots and area of open space for the site including the following:  (PUD ONLY)  (a) square footage of all buildings and structures  (b) for non-residential uses, multi-family dwellings, and any portion of a site located within the EARZ, the approximate location and area of impervious cover.
	A final statement in tabular form which sets forth the following data, when such data is applicable to a given development plant (a) total number of dwelling units, by development phase.  (b) Residential density and units per acre.  (c) (PUD Only) Total floor area ratio for each type of use.  (d) Total area in passive open space.  (e) Total area in active developed recreational open space.  (f) Total number of off-street parking and loading spaces.

Page 4 of 5

#### Master Development Plan Section

#### **Technical Review**

(Continued)



- ☐ Traffic Impact Analysis (section 35-502).
- □ (PUD Only) Utilities plan.

- (PUD Only) Layout shall show where lot setbacks as required.
- □ Location and size in acres of school sites, as applicable.
- The exterior boundaries as indicated from deeds or other instruments of the development area giving lengths and bearings of the boundary lines, if the proposed development is bounded by a watercourse, a closing meander traverse of that boundary shall be made and shown on the site plan. Where curving boundaries are used, sufficient data to establish the boundary on the ground shall be given; including the curve's radius, central angle and arc length.
- △ A stormwater management plan (section 35-B119)

#### Owner or Authorized Representative:

I certify that the <u>Links at Canyon Springs MDP/PUD</u> Plan, application and accompanying maps are complete and that the conditions listed on this application have been met.

Print Name	:John Damrich		Signature:	K	X	111	
Date:	01-29-04	Phone:	(512)343-3	266	Fax:	(512)343-3282	
E-mail:							

If you have any questions please call Michael O. Herrera, Special Projects Coordinator at 207-7038

October 16, 2003

Page 5 of 5





## Master Development Plan Section

Completeness Review

This completeness review is applicable to the following: Master Development Plan (MDP), Master Plan Community District (MPCD), Planned Unit Development (PUD), Flexible Development Plan (FDP), Traditional Neighborhood Development (TND) Mixed Use District (MXD), Military Airport Overlay Zone (MAOZ), Manufactured Home Park Plan (MHPP), Pedestrian Plan (PP) and Subdivision Plat. To be accepted for review a Plan shall comply with the provisions of ARTICLES I and IV (Application Submittal Requirements and Appendix B) of the Unified Development Code.

Project/Plat I.D. # The Links			
Project/Plat I.D. #: The Links at Cany Plat Name:	on Springs		
Project Engineers/Surveyors or Fin Address: 555 East Ramsey, San Antonio			
Address: 555 Fact P	rm Name: Pape	2-Dawson Frai	
$\frac{1210)375-9000}{1210}$ Fax	(#: <u>(210)</u> 375-901	10 E	
		E-mail: dthompson@pape-o	lawson com
	Di .		on.com
Pa	Planning	Department	
Completed and signed Applica  Appropriate Plan Paris	quired Items for	Completeness Review	
Appropriate Plan Review E-	- 01111	3311	2 0 2
Digital information (MDP's and			书写二
8 1/2 "x 11" Radical G	(PUD)		\$ 9.19
8 1/2 "x 11" Reduced Copy (M Storm Water Management Pl	DP's and PUD)		7 290
Storm Water Management Plan	(MDP's and PUD)	)	- 522
• (Plats Only):			
4 conies (folded)			E SEE
4 copies (folded) with <b>Planning De</b> (1) Master Development, (1) Majo	epartment Reque	est for Pavis	· 952
Majo	r thoroughfare.	est for Review form (attached): (1) Neighborhoods, (1) Historic Preserv	<u>co</u>
Master Development Di	,	opies (folded) with <b>Planning Departme</b> or agencies	ation
Review form (attached) for	UD Plans): 15 ce	opies (folded) with D	
Review form (attached) for respecti  Master Development Plan	ve departments o	or agencies With Planning Departmen	nt Request for
Major Thoroughfare		Street and Day:	1 /0.
		Street and Drainage Traffic T.I.A.	
☐ Neighborhoods ☐ Histori	ic		
Disability Access (Sidewalks)		Building Inspection - Trees	
Zoning		Parks - Open space	
SAWS Aquifer		Fire Protection	
Storm Water Engineering		Bexar County Public Works	
	ال	Other:	
Accepted	a ,	☐ Rejected	
		L rejected	
ompleteness Review By:	1	7	1 00
ctober 16, 2003		Date:	- 00
10, 2003	Page 1 of 1		
7\45\Word\Fam\0.402.4	6-1011		



#### CITY OF SAN ANTONIO

March 22, 2004

Mr. Drake Thompson P.E.

Pape Dawson Engineering, Inc. 555 East Ramsey San Antonio, TX 78216

Re: The Links at Canyon Springs

MDP # 427-J

Dear Mr. Thompson:

The City Staff Development Review Committee has reviewed The Links at Canyon Springs Master Development Plan M.D.P. # 427-J. Please find enclosed a signed copy for your files. Your plan was accepted, however please note the following:

- In consideration of public safety and convenience, excessive grades by reason of topography should be avoided in street layouts and arrangements.
- Any access and R.O.W. issues along state facilities will need to be resolved with the Texas Department of Transportation (TXDOT). For information about these requirements you can contact TXDOT at 615-5814.
- This development will need to comply with tree preservation ordinance #85262. For information about these requirements you can contact Tree Preservation at 207-0278.
- It will be expected that you will plat all of the property depicted in your Master Development Plan (M.D.P.) to include floodplains, drainage areas and open space.
- I would encourage you to work closely with the school district, so that they can plan accordingly.

Mr. Thompson Page 2 March 22, 2004

Please note that this action by the committee does not establish any commitment for the provision of utilities, services or zoning of any type now or in the future by the City of San Antonio. If the proposed development is not platted in phases this Master Development Plan M.D.P. will be invalid.

All Platting will have to comply with the Unified Development Code, Master Plan and Major Thoroughfare Plan for the city of San Antonio.

If you have any questions regarding this matter, please contact Mr. Michael O. Herrera, at (210) 207-7873.

Sincerely,

Roderick J. Sanchez, AICP

Development Services, Assistant Director

RS/MH. Jr.

cc: Richard De La Cruz, P.E. Senior Engineer Development Services John McDonald, Senior Planner Parks Department Arturo Villarreal Jr., P.E. Storm Water Engineering Christina De La Cruz, P.E. Bexar County PAYEE DETACH THIS STATEMENT BEFORE DEPOSITING

DATE	INVOICE NO.	DESCRIPTION	AMOUNT	DISCOUNT OR DEDUCTION	NET AMOUNT
4-5-04	1-29-04	Development application Canyon Springs	1,0000		1000.00
					1
	MA	1 A 27- W			
	1.7	7 0.2 - 005	• •		
					74

Bank of America Customer Connection Atlanta, Dekalb County, Georgia

04001 64-1278/611

RH OF TEXAS LIMITED PARTNERSHIP RYLAND HOMES CENTRAL TEXAS DIVISION CONTROLLED DISBURSEMENT

12357 RIATA TRACE PARKWAY A300 74-2664253

AUSTIN, TEXAS 78727

OF

PAY One Thousand and XX	DATE 4-5-04 AMOUNT
TO City of San Antonio ORDER	CHECKS NOT VALID OVER \$10,000

"OO4OO4" #O61112788# 329 999 3909"





Master Development Plan Section

#### **REQUEST FOR REVIEW**




Robert Lombrano , Planner II (Even File number)	Ernest Brown, Planner II ( <b>Odd</b> file Number)
(210) 207-5014, rlombrano @sanantonio.gov	(210) 207-7207, ernestb@sanantonio.gov
(Check One)	
<ul> <li>Master Development Plan (MDP) (Formerly POADP)</li> <li>MDP/ P.U.D. Plan (combination)</li> <li>Master Plan Community District (MPCD)</li> <li>Traditional Neighborhood Development (TND)</li> <li>Flexible Development District</li> <li>Urban Development (UD)</li> <li>Farm and Ranch (FR)</li> <li>Mix Light Industrial (Note that Public Hearing</li> <li>Yes</li> <li>No</li> </ul>	production of the state of the
Public Hearing	Date: 02/11/04
(Check One)	127 J
Project Name: The Links at Canyon Springs MDP	PUDFile#
Engineer/Surveyor: Pape-Dawson Engineers, Inc.	
Engineer/Surveyor: <u>Pape-Dawson Engineers, Inc.</u> Address: <u>555 East Ramsey, San Antonio, TX</u>	Zip code: <u>78216</u>
Address: 555 East Ramsey, San Antonio, TX	Zip code: <u>78216</u>
Address: 555 East Ramsey, San Antonio, TX  Phone: (210) 375-9000 Fax: (2	A 4 8 8 8 8 8 8 8 8 8 8 8 8 8 8 8 8 8 8
Address: 555 East Ramsey, San Antonio, TX  Phone: (210) 375-9000 Fax: (2	E-mail: dthompson@pape-dawson.com
Address: 555 East Ramsey, San Antonio, TX  Phone: (210) 375-9000 Fax: (2  Contact Person Name: Drake Thompson  Reference Any MDP's, POADP's, and PUD's associate MDP No. 427-G; PUD No. 02.005	E-mail: dthompson@pape-dawson.com
Address: 555 East Ramsey, San Antonio, TX  Phone: (210) 375-9000 Fax: (2  Contact Person Name: Drake Thompson  Reference Any MDP's, POADP's, and PUD's associate	E-mail: dthompson@pape-dawson.com  ed with this project:  (attached) (1) Master Development,
Address: 555 East Ramsey, San Antonio, TX  Phone: (210) 375-9000 Fax: (2  Contact Person Name: Drake Thompson  Reference Any MDP's, POADP's, and PUD's associated MDP No. 427-G; PUD No. 02.005  (Plats Only): 4 copies (folded) with Request for Review forms	E-mail: dthompson@pape-dawson.com  ed with this project:  (attached) (1) Master Development,

5437\45\Word\Form\040211a2

(attached) for respective departments or agencies





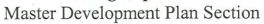



#### REQUEST FOR REVIEW

Case Man	ager
Robert Lombrano , Planner II (Even File number)	Ernest Brown, Planner II (Odd file Number)
(210) 207-5014, rlombrano @sanantonio.gov	(210) 207-7207, ernestb@sanantonio.gov
(Check One)	
<ul> <li>☐ Master Development Plan (MDP) (Formerly POADP)</li> <li>☑ MDP/ P.U.D. Plan (combination)</li> <li>☐ Master Plan Community District (MPCD)</li> <li>☐ Traditional Neighborhood Development (TND)</li> <li>☐ Flexible Development District</li> <li>☐ Urban Development (UD)</li> <li>☐ Farm and Ranch (FR)</li> <li>☐ Mix Light Industrial (MI-</li> <li>☐ Plat Certification Request</li> <li>Public Hearing</li> <li>☐ Yes</li> <li>☐ No</li> </ul>	1
☐Major ☐ Minor	Date: 02/11/04
(Check One)	
(Check One)  Project Name: The Links at Canyon Springs MDP/P	<u>UDFile#</u>
Project Name: The Links at Canyon Springs MDP/P	
Project Name: The Links at Canyon Springs MDP/P Engineer/Surveyor: Pape-Dawson Engineers, Inc. Address: 555 East Ramsey, San Antonio, TX	
Project Name: The Links at Canyon Springs MDP/P Engineer/Surveyor: Pape-Dawson Engineers, Inc. Address: 555 East Ramsey, San Antonio, TX	Zip code: <u>78216</u>
Project Name: The Links at Canyon Springs MDP/P Engineer/Surveyor: Pape-Dawson Engineers, Inc. Address: 555 East Ramsey, San Antonio, TX Phone: (210) 375-9000 Fax: (21	Zip code: 78216  0) 375-9010  E-mail: dthompson@pape-dawson.com
Project Name: The Links at Canyon Springs MDP/P Engineer/Surveyor: Pape-Dawson Engineers, Inc. Address: 555 East Ramsey, San Antonio, TX Phone: (210) 375-9000 Fax: (21 Contact Person Name: Drake Thompson Reference Any MDP's, POADP's, and PUD's associated.	Zip code: 78216  0) 375-9010  E-mail: dthompson@pape-dawson.com  with this project:
Project Name: The Links at Canyon Springs MDP/P Engineer/Surveyor: Pape-Dawson Engineers, Inc. Address: 555 East Ramsey, San Antonio, TX Phone: (210) 375-9000 Fax: (21 Contact Person Name: Drake Thompson Reference Any MDP's, POADP's, and PUD's associated MDP No. 427-G; PUD No. 02.005	Zip code: 78216  0) 375-9010  E-mail: dthompson@pape-dawson.com  with this project:  Cattached) (1) Master Development,
Project Name: The Links at Canyon Springs MDP/P Engineer/Surveyor: Pape-Dawson Engineers, Inc. Address: 555 East Ramsey, San Antonio, TX Phone: (210) 375-9000 Fax: (21 Contact Person Name: Drake Thompson Reference Any MDP's, POADP's, and PUD's associated MDP No. 427-G; PUD No. 02.005  (Plats Only): 4 copies (folded) with Request for Review forms (	Zip code: 78216  0) 375-9010  E-mail: dthompson@pape-dawson.com  with this project:  Cattached) (1) Master Development,

5437\45\Word\Form\040211a2

(attached) for respective departments or agencies

#### REQUEST FOR REVIEW

Master Development Plan

Storm Water Engineering

FROM: Michael O. Herrera, Special Projects Coordinator

Major Thoroughfare

Neighborhoods

SAWS Aquifer

Zoning

(Cont.) Street and Drainage Traffic T.I.A. Building Inspection - Trees ☐ Historic Parks - Open space Disability Access (Sidewalks) Fire Protection Bexar County Public Works Other:

Date:

#### City of San Antonio Planning Department use

SUBJECT: The attached	item has been submitted for your review, recommendation	n, and or comment to the Planning
Commission or Director.	If necessary, please circulate within your department.	Copy this review sheet as needed.
Mark your comments here	and be prepared to review at the next schedule meeting.	Your written comments are strongly
encouraged for documenta	ation in the file.	

I recomme	nd approval	I <u>do not</u> recommend approval
On	, I notified	, the engineer/
subdivider/agent, of	the corrections needed to rem	ove this objection. Tel #
Comments:		
3	1	
<i></i>	N. 11	1 1/01/
NE	lamer	304/UY
Signature	Title	Date

Please return this form to Michael O. Herrera, Special Projects Coordinator by next scheduled meeting.

Title

Signature





Master Development Plan Section

#### REQUEST FOR REVIEW



Robert Lombrano, Planner II (Even File number)	Ernest Brown, Planner II (Odd file Number)
(210) 207-5014, rlombrano @sanantonio.gov	(210) 207-7207, ernestb@sanantonio.gov
(Check One)	
<ul> <li>☐ Master Development Plan (MDP) (Formerly POADP)</li> <li>☐ MDP/ P.U.D. Plan (combination)</li> <li>☐ Master Plan Community District (MPCD)</li> <li>☐ Traditional Neighborhood Development (TND)</li> <li>☐ Flexible Development District</li> <li>☐ Urban Development (UD)</li> <li>☐ Farm and Ranch (FR)</li> <li>☐ Mix Light Industrial (M</li> <li>☐ Plat Certification Request</li> </ul>	
Public Hearing Yes No Major Minor  (Check One)	Date: 02/11/04
Project Name: The Links at Canyon Springs MDP/I	PUDFile#
Engineer/Surveyor: Pape-Dawson Engineers, Inc.	<u>"</u>
Address: 555 East Ramsey, San Antonio, TX	Zip code: <u>78216</u>
Phone: (210) 375-9000 Fax: (2	10) 375-9010
Contact Person Name: <u>Drake Thompson</u>	E-mail: dthompson@pape-dawson.com
Reference Any <i>MDP's</i> , <i>POADP's</i> , <i>and PUD's associate</i> MDP No. 427-G; PUD No. 02.005	ed with this project:
(Plats Only): 4 copies (folded) with Request for Review forms	(attached) (1) Master Development,
(1) Major thoroughfare, (1) Neighborhoods, (1) H	

Master Plans & P.U.D. Submittals 15 copies (folded) with Planning Department Request for Review form (attached) for respective departments or agencies

5437\45\Word\Form\040211a2

#### REQUEST FOR REVIEW

(Cont.)

Master Developm Major Thoroughfa Neighborhoods Disability Access Zoning SAWS Aquifer Storm Water Engin	nre ☐ Historic (Sidewalks)		Street and Drain Traffic T.I.A. Building Inspect Parks – Open spe Fire Protection Bexar County Pu Other:	ion - Trees ace blic Works	
Cit	y of San Antonio	Planni	ng Department	use	
FROM: Michael O. Herrera, Spec	cial Projects Coordinat	or	Date:		
SUBJECT: The attached item has	been submitted for you	ur revie	w, recommendation,	and or comment to	the Planning
Commission or Director. If necess	sary, please circulate	within :	your department.	Copy this review sl	neet as needed.
Mark your comments here and be p	repared to review at th	e next s	chedule meeting. Y	our written comme	ents are strongl
I recommend a	pproval		I <u>do not</u> reco		
On	, I notifi	ed		, the	engineer/
subdivider/agent, of the	corrections needed	d to re	move this object	ion. Tel #	
Comments:		- N 74		V	
					₩/
			10.000	24	
10JL	/		H	-/	1-4

Please return this form to  $\underline{\text{Michael O. Herrera, Special Projects Coordinator}}$  by next scheduled meeting.

#### **Robert Lombrano**

TIA

From:

Richard De La Cruz

Sent:

Friday, March 05, 2004 11:14 AM

To:

Michael Herrera; Robert Lombrano; Ernest Brown; Todd Sang

Cc:

'dthompson@pape-dawson.com'

Subject:

The Links @ Canyon Springs MDP/PUD - Approved

Administrative Approval TIA Approval

Thank You, Richard L. De La Cruz, P.E. Senior Engineer Development Services Department (210) 207-0265 (Office) (210) 759-1215 (Pager) rdelacruz@sanantonio.gov

#### Robert Lombrano



From:

John McDonald

Sent:

Tuesday, March 23, 2004 4:00 PM Robert Lombrano

To:

Cc: Subject: 'dthompson@pape-dawson.com'
The Links at Canyon Springs



MEMO - MDP Links at Canyon Spr...

John McDonald Senior Planner Park Project Services Parks and Recreation Department (210) 207-2886

#### **CITY OF SAN ANTONIO**

#### PARKS AND RECREATION DEPARTMENT

#### Interdepartmental Correspondence Sheet

TO:

Michael Herrera, Special Projects Coordinator, Development Services

Department

FROM: John McDonald, Senior Planner

**COPIES:** 

File

**SUBJECT:** 

Las Plazas Subdivision PUD Plan

DATE:

March 24, 2003

I recommend approval of the Las Plazas Subdivision PUD Plan.

Las Plazas is a proposed commercial subdivision. UDC Section 35-344(g) requires nonresidential PUD's to provide 20% parks/open space. Las Plazas' plan exceeds the minimum Open Space Ratio.

he Links at Cany	on Springs		Robert Lombrano Pape-Dawson					2/20/2004	3/2/2004		
Administrat	ive Approva	al	dthompson@pape-dawson.com								
3/5/2004	Υ	3/2	2/2004	3/5	5/2004	Y	3/2/2	2004			
3/2/2004	3/5/2	004	Y	3/2/20	004				3/:	2/2004	
				3/2/2004	1			3/2/20	04		
	-										
3/2/2004		T	Т	N/R	T N	/R	N/R	T			